

BILANT TERITORIAL EXISTENT					
IS/E	ZONA INSTITUTII, SERVICII DOTARI SI ECHIPAMENTE PUBLICE	SUPRAFATA	mp	PROCENT	%
S	ZONA DESTINATIE SPECIALA	0.00	mp	0.00	%
I/A	UNITATI INDUSTRIALE / AGRICOLE	786.00	mp	4.28	%
Cc.r	CAI DE COMUNICATIE RUTIERA	0.00	mp	0.00	%
din care	platforme carosabile	0.00	mp	0.00	%
	platforme pietonale	0.00	mp	0.00	%
SP	SPATII VERZI	0.00	mp	0.00	%
GC.c	GOSPODARIE COMUNALA	0.00	mp	0.00	%
SUPRAFATA STUDIATA		18362.00	mp	100.00	%
P.O.T. EXISTENT				4.28%	
C.U.T. EXISTENT				0.042	


P.U.Z.

PLAN URBANISTIC ZONAL

PUZ PENTRU TEREN IDENTIFICAT CF 34065 - COMPLEX REZIDENTIAL CU SPATII

COMERCIALE, FUNCTIUNI COMPLEMENTARE SI SERVICII

Orasul Moldova Noua, Satul Moldova Veche, C.P. 325550, Jud. Caras Severin

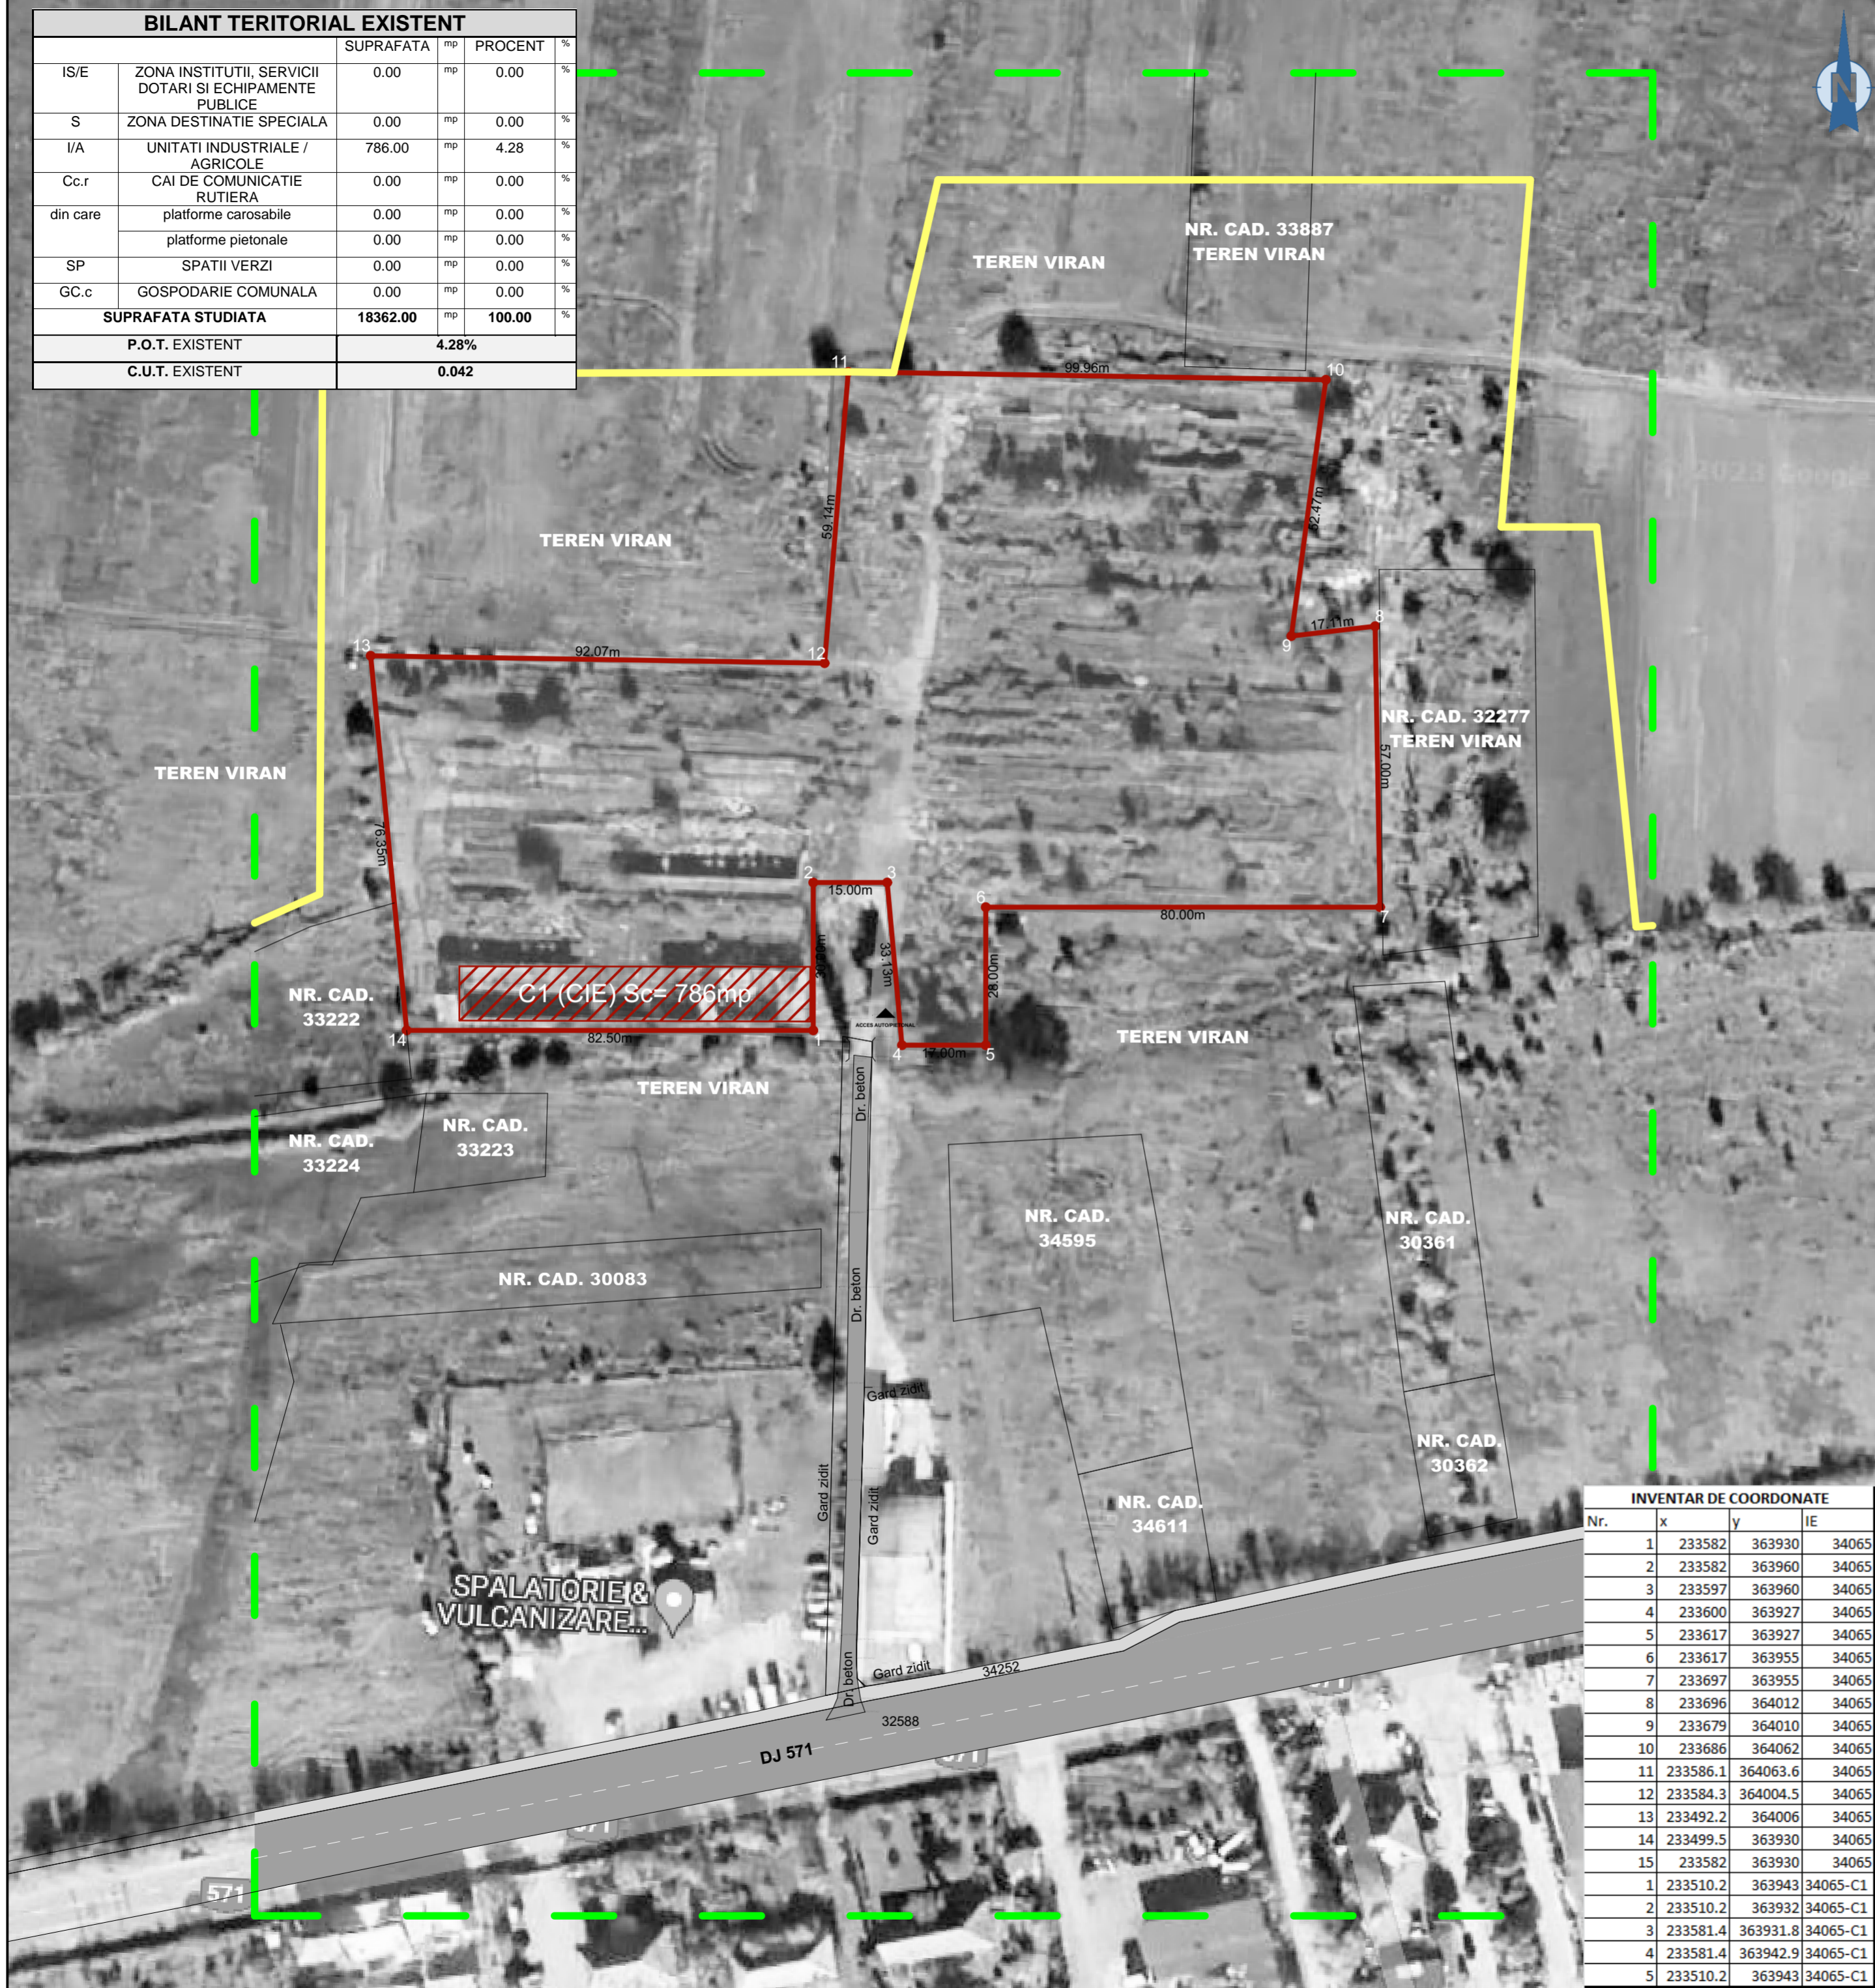

LEGENDA :

ELEMENTE AMPLASAMENT :

- LIMITA DE PROPRIETATE
- LIMITA ZONA DE STUDIU
- LIMITA INTRAVILAN
- CONSTRUCTIE C1 PROPU SA SPRE DESFIINTARE
- LIMITE CADASTRALE
- CIRCULATII AUTO EXISTENTE
- CIRCULATII PIETONALE EXISTENTE
- ACCESE AUTO / CAROSABILE PE PARCELE / AMPLASAMENTE
- SPATII VERZI AMENAJATE / NEAMENAJATE PRIVATE SAU PUBLICE

REGIM DE INALTIME :

S, P, P+1, ... P+3E

FUNCTIUNI EXISTENTE / VECINATIATI:

HALA SERVICII

INVENTAR DE COORDONATE			
Nr.	x	y	IE
1	233582	363930	34065
2	233582	363960	34065
3	233597	363960	34065
4	233600	363927	34065
5	233617	363927	34065
6	233617	363955	34065
7	233697	363955	34065
8	233696	364012	34065
9	233679	364010	34065
10	233686	364062	34065
11	233586.1	364063.6	34065
12	233584.3	364004.5	34065
13	233492.2	364006	34065
14	233499.5	363930	34065
15	233582	363930	34065
1	233510.2	363943	34065-C1
2	233510.2	363932	34065-C1
3	233581.4	363931.8	34065-C1
4	233581.4	363942.9	34065-C1
5	233510.2	363943	34065-C1

Verificator	NUME	SEMNETURA	Cerinta	REFERAT / EXPERTIZA NR. DATA :	
Expert					
icon XT graphics S.R.L. Str. Hidrocentralei, Nr.43, Bl.43, Sc.1, Et.1, Ap.3, Mun. Tg-Jiu, Jud. Gorj www.atelierdeproiectare.com		Nr. inreg.: J18/186/2012 CUI: 30028135	PRIMARIA MOLDOVA NOUA Str. Stefan cel Mare, Nr.8, Sc.3, Et.2, Ap.6, Oras Moldova Noua, Jud. Caras Severin		Proiect numarul: 16 2023
SPECIFICATIE	NUME	SEMNETURA	Scara :	PUZ PENTRU TEREN IDENTIFICAT CF 34065 - COMPLEX REZIDENTIAL CU SPATII	
SEF PROIECT	arh. CAMUI IULIAN		1/1000	COMERCIALE, FUNCTIUNI COMPLEMENTARE SI SERVICII	
PROIECTAT	arh. CAMUI IULIAN		Data:	PLAN TOPOGRAFIC CADASTRAL CU	
DESENAT	arh. TIRIPLICA I. ION DANIEL		2023	ZONA DE STUDIU	
				Faza :	A02